

centro de arte contemporáneo en la ciudadela de Pamplona
centre for contemporary art in the citadel of Pamplona




sara arroyo conde

La realización de un Museo de Arte Contemporáneo se convertirá en un referente cultural clave en el entorno de la ciudad. La ubicación del museo es inmejorable, cercano a la zona cultural y social de la ciudad y la vez próximo a la ciudad nueva. La posición del edificio nace de un estudio preciso del solar: surge la necesidad de crear una zona de estancia y paso que comunique los distintos sectores de la ciudad. Así se definen unos ejes principales uniendo las dos entradas principales. Se plantea un espacio público con dos recorridos, uno que constituye el acceso al museo y otro que es en sí mismo una sucesión de plazas exteriores que recorren el edificio, con acceso desde ellas a las partes más públicas del museo. Por otro lado, está el obligado respeto por la volumetría del entorno y la necesidad de una imagen singular. El nuevo museo se podrá entender como una escultura a gran escala, o lo que es más, como un nuevo baluarte.



The construction of a Museum of Contemporary Art will become a key cultural reference within the city. The location of the museum is ideal, near both the city's cultural and social centre and the newer part of the city. The positioning of the building was derived from a precise study of the lot: the need to create an area which would join the two sectors of the city. Primary axes linking the two main entrances were defined with just this purpose in mind. The conception is that of a public area with two paths, one leading to the museum entrance, and the second, a series of outdoor plazas which encircle the building, providing access to the more public areas of the museum. Likewise present is the imperative respect for the vastness of the area and the need to provide a unique image. The new museum can be considered a large scale sculpture; we may even go so far as to call it a new fortress.





recorrido museístico
museum walk



0 10 m

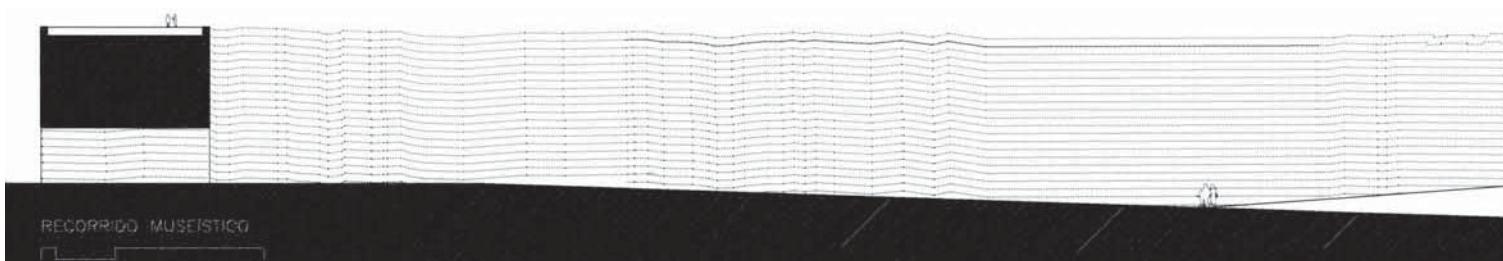


RECORRIDO MUSEÍSTICO

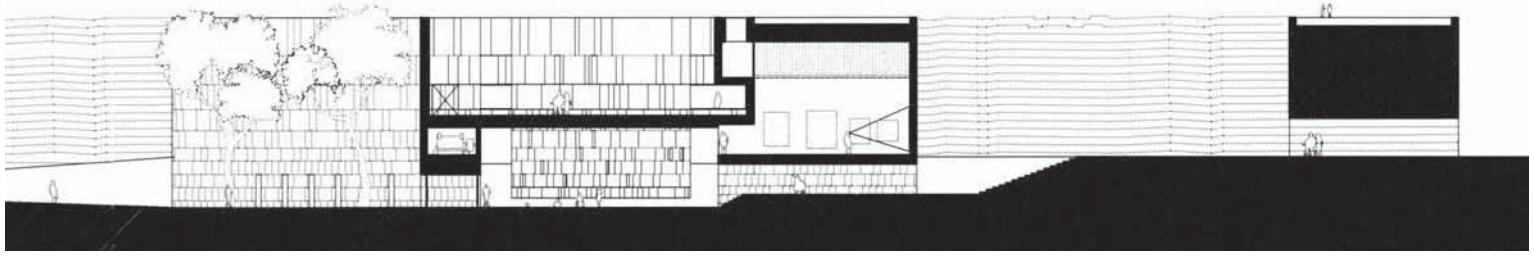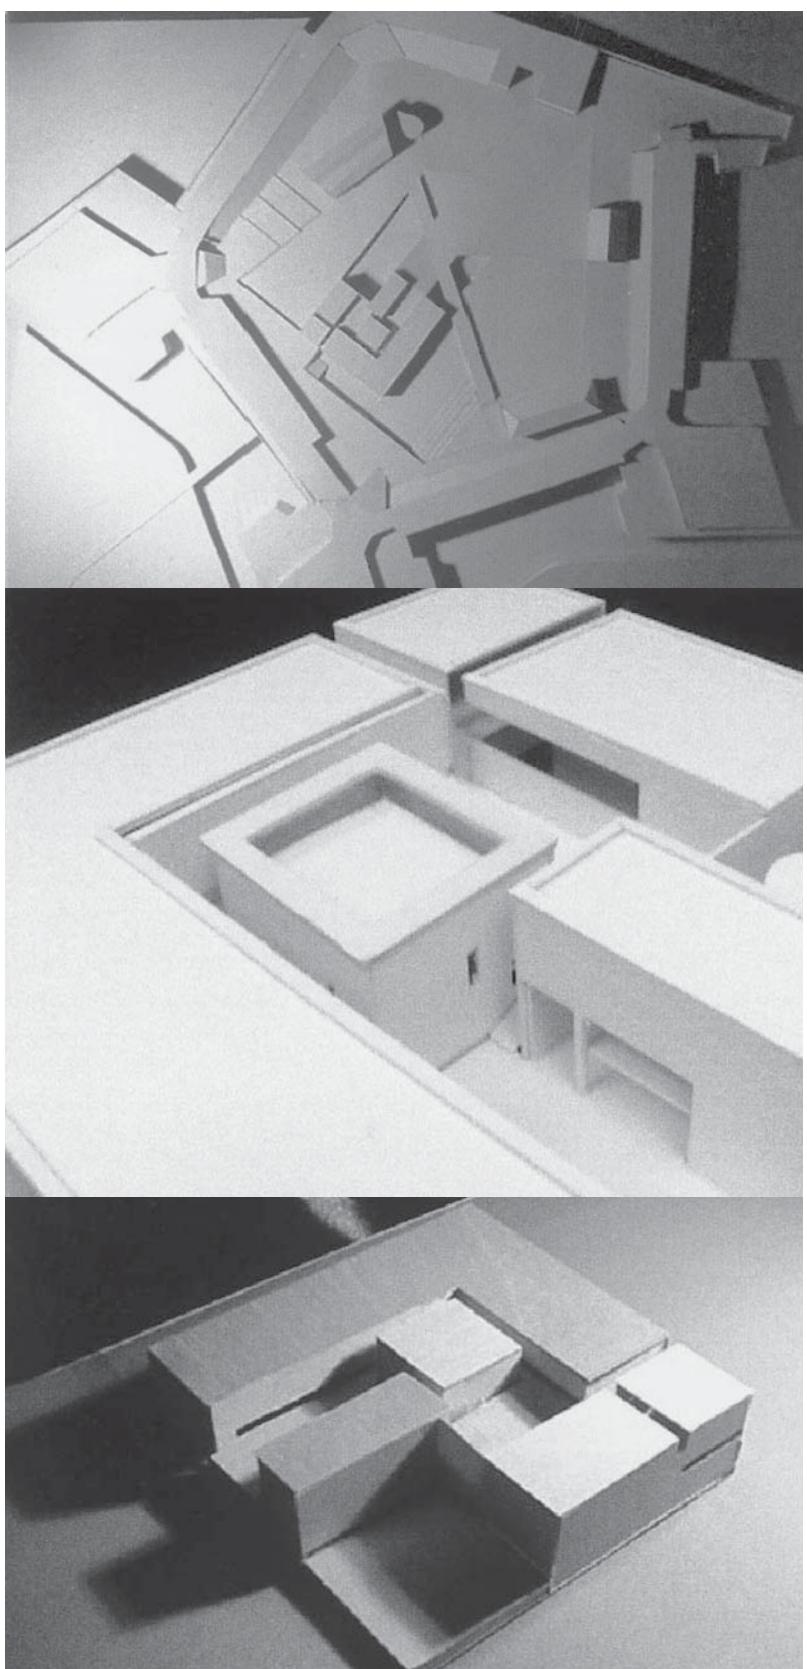

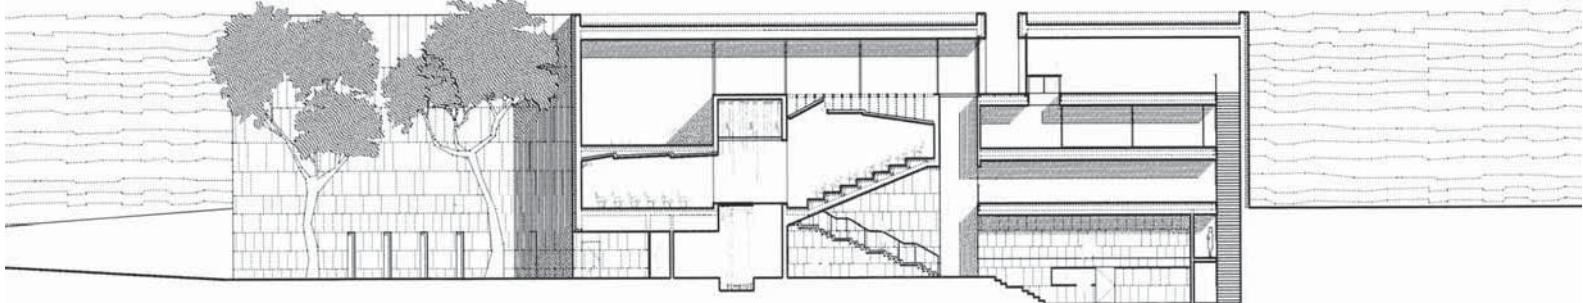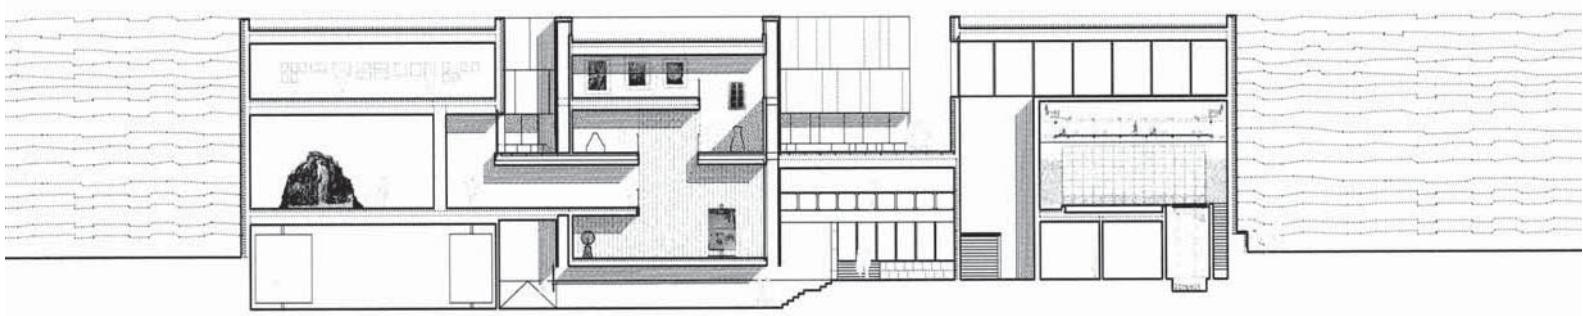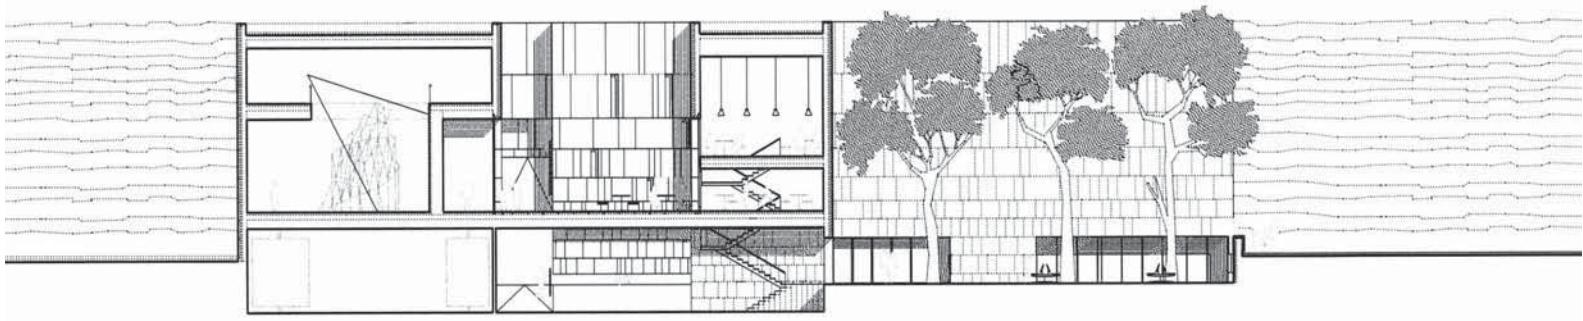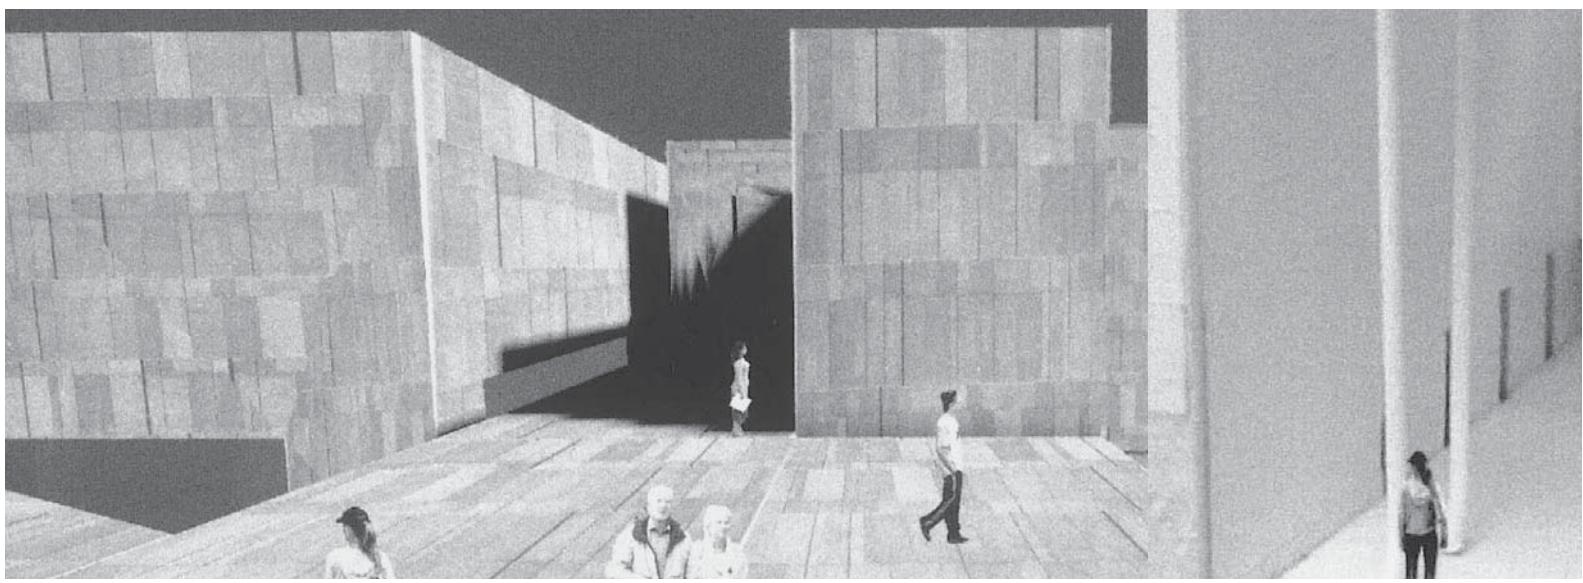


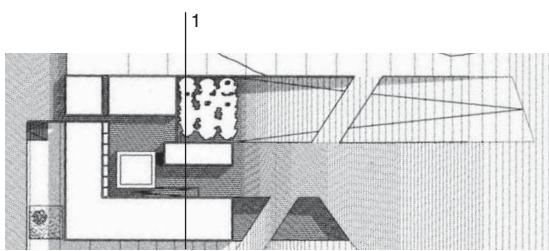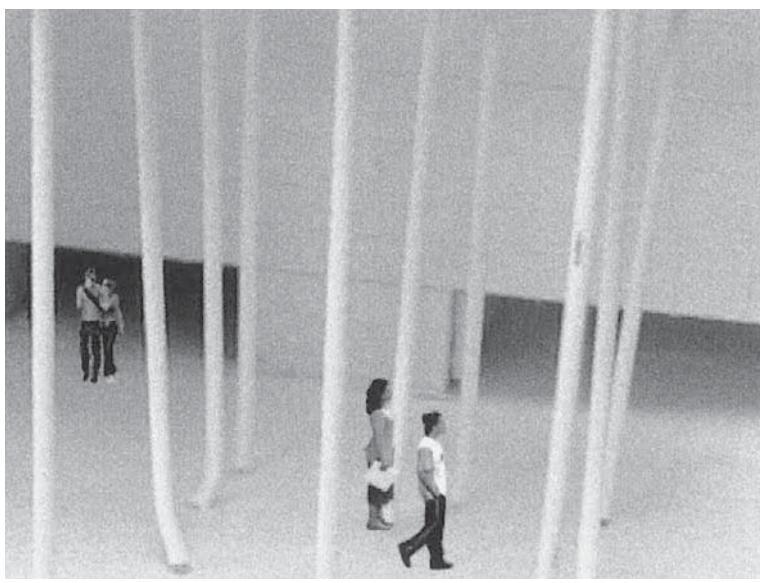

sección 1, cafetería
section 1, cafeteria

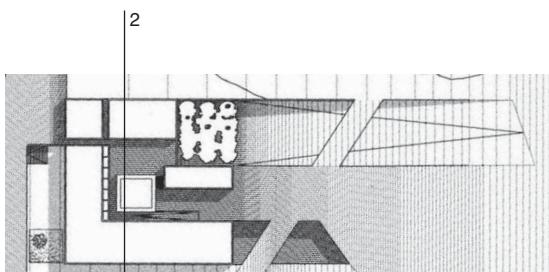

sección 2, sala Duchamp
section 2, Duchamp hall

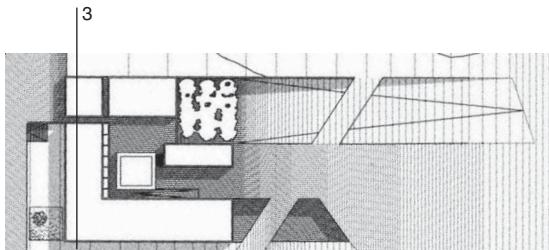

sección 3, auditorio
section 3, auditorium

detalle constructivo
constructive detail

